



Illinois Department of Transportation

Resolution No. 10-005

Resolution for Improvement by Municipality Under the Illinois Highway Code

BE IT RESOLVED, by the President and Board of Trustees of the Council or President and Board of Trustees of the Village of Montgomery of Illinois

that the following described street(s) be improved under the Illinois Highway Code:

Table with 4 columns: Name of Thoroughfare, Route, From, To. Row 1: Lakewood Creek Drive, FAU 2508, US Route 30, Avalon Lane

BE IT FURTHER RESOLVED, 1. That the proposed improvement shall consist of Milling, hot-mix asphalt leveling binder and surface Course (1 and 1.75 inch or as otherwise finalized during preliminary engineering), patching, removal and replacement Of deteriorated curb and gutter and sidewalk, thermoplastic pavement markings, strip reflective crack control, detector Loop replacement, restoration, traffic control and all other ancillary work as necessary to complete the improvements.

and shall be constructed 39' back-to-back (& variable) wide and be designated as Section 10-00046-00-RS

2. That there is hereby appropriated the (additional Yes No) sum of Twenty Five Thousand Dollars (\$25,000.00) for the improvement of said section from the municipality's allotment of Motor Fuel Tax funds.


3. That work shall be done by Contract ; and, Specify Contract or Day Labor

BE IT FURTHER RESOLVED, that the Clerk is hereby directed to transmit two certified copies of this resolution to the district office of the Department of Transportation.

Approved APR 14 2010 Date Department of Transportation Regional Engineer Diane M. O'Keefe/ms

I, Barbara Argo Clerk in and for the Village of Montgomery of Montgomery County of Kane and Kendall, hereby certify the foregoing to be a true, perfect and complete copy of a resolution adopted by the President and Board of Trustees Council or President and Board of Trustees at a meeting on March 8, 2010 Date

IN TESTIMONY WHEREOF, I have hereunto set my hand and seal this 30th day of March, 2010


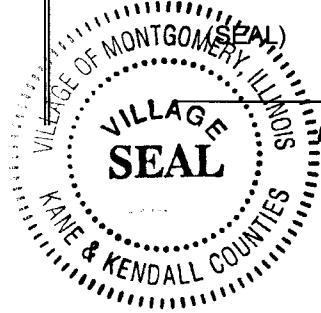


Barbara Argo City, Town, or Village Clerk



END
IMPROVEMENTS
STA 147+35
LAKEWOOD CREEK DR.

BEGIN
IMPROVEMENTS
STA 115+80
LAKEWOOD CREEK DR.

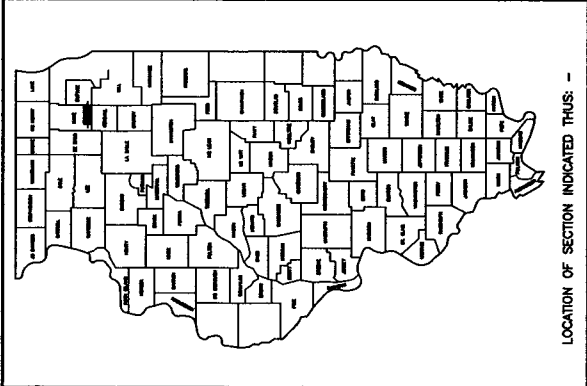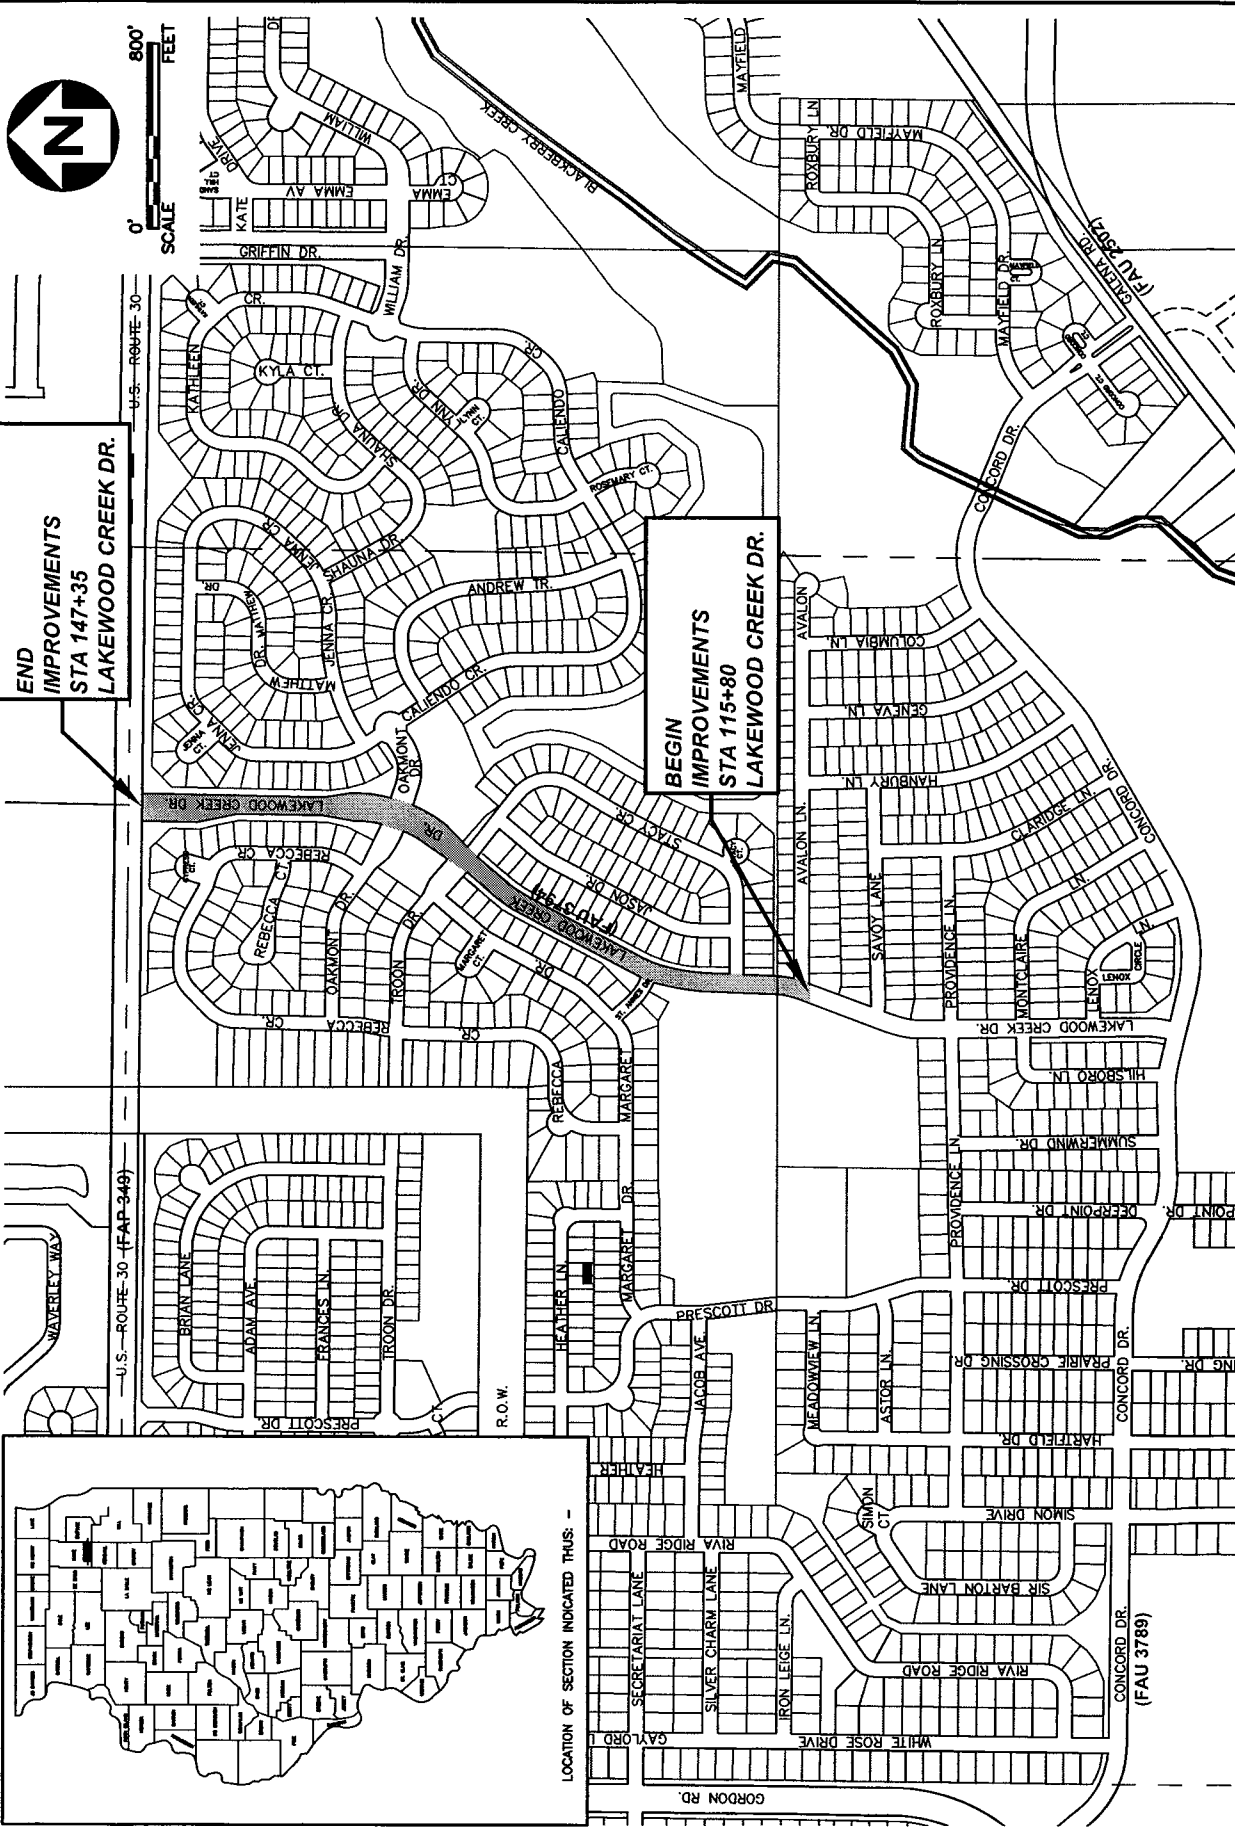

LOCATION OF SECTION INDICATED THUS --

DATE FEB 2010
PROJECT NO: M09030
FILE NO: M090077
SHEET 1 of 1

LAKEWOOD CREEK DRIVE
LAPP IMPROVEMENTS
VILLAGE OF MONTGOMERY
KANE & KENDALL COUNTIES, ILLINOIS

Engineering Enterprises, Inc.
CONSULTING ENGINEERS
52 Wheeler Road
Sugar Grove, Illinois 60554 Phone: (630) 466-9350



COPYRIGHT © 2010 ENGINEERING ENTERPRISES, INC.